


FOR UK MARKET ONLY

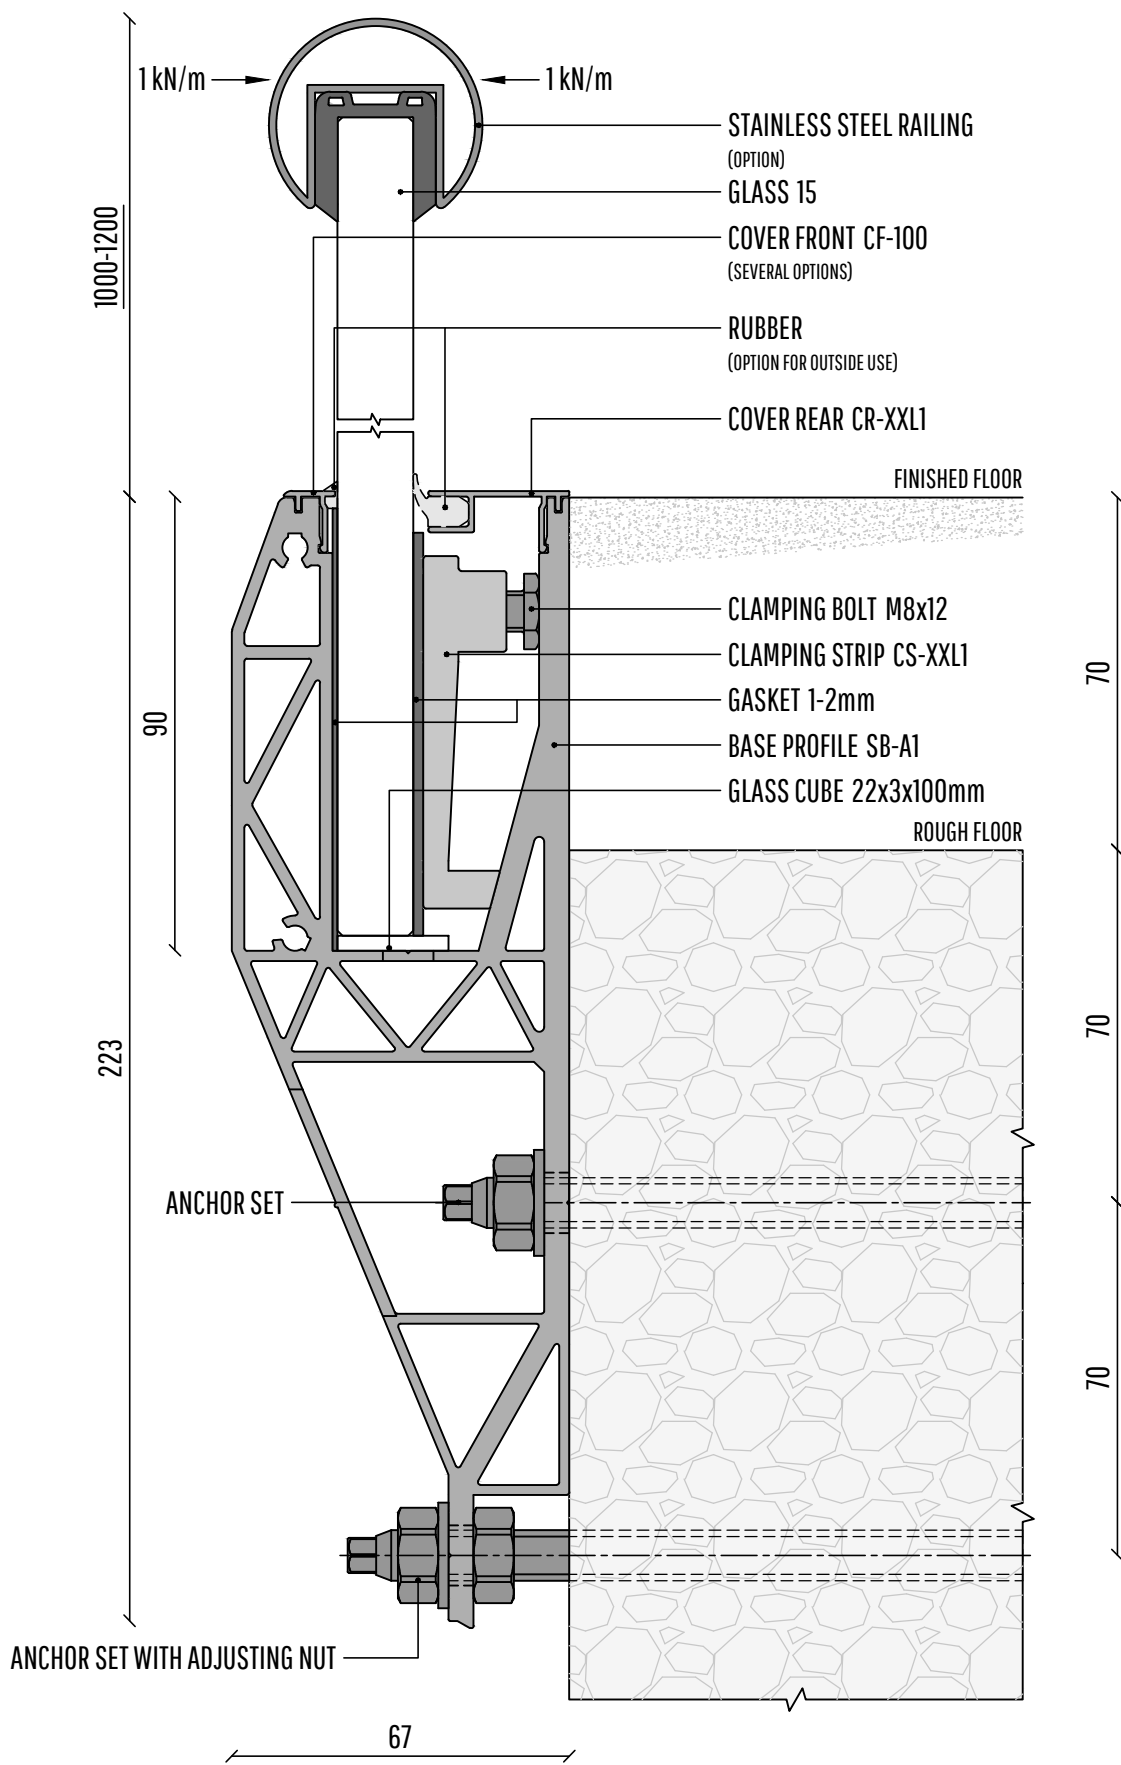

ANCHOR SET STANDARD
 INDOOR: FIS A M10X150 + INJECTION FIS SB 390S
 OUTDOOR: FIS A M10X150 A4+ INJECTION FIS SB 390S
 ALTERNATIVE: RG M10X150 + 2 MINI CAPSULES RSB10
 ALTERNATIVE: CONCRETESCREWS M10X160 GALVANIZED
 ALTERNATIVE: M10 BOLT AT A STEELCONSTRUCTION

Information	
Type	SB-A1
Material	Aluminum
Finish	Stainless steel Look
Glass	15
Line load	1.0 kN/m
Point load	1.0 kN
Tensile strength	200 N/mm ²
Yield value	245 N/mm ²
Relilience	7000 N/m ²
Length	4000 mm
Date	1-3-2019
Page	SBA1-15