


FOR UK MARKET ONLY

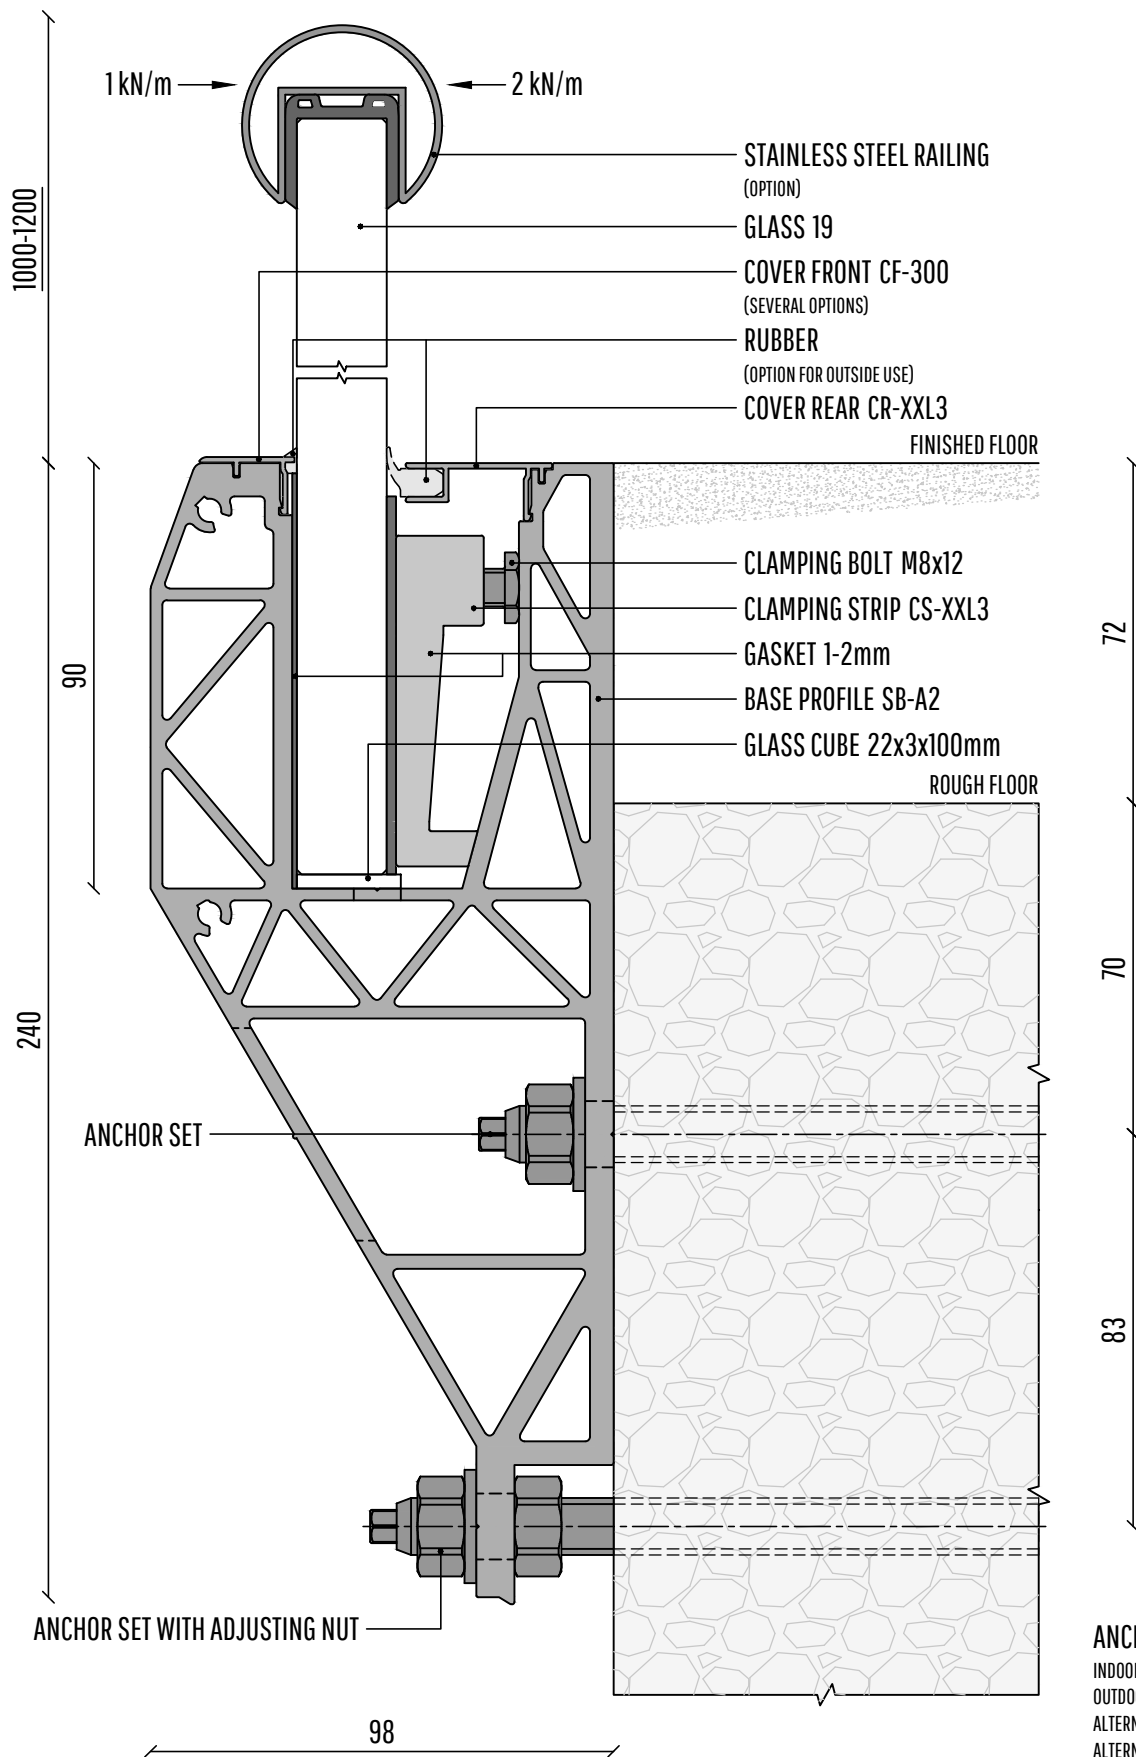

ANCHOR SET STANDARD

INDOOR: FIS A M12X210 + INJECTION FIS SB 390S
 OUTDOOR: FIS A M12X210 A4 + INJECTION FIS SB 390S
 ALTERNATIVE: RG M12X210 + 2 MINI CAPSULES RSB10
 ALTERNATIVE: M12 BOLT AT A STEELCONSTRUCTION

Information	
Type	SB-A2
Material	Aluminum
Finish	Stainless steel Look
Glass	19
Line load	2.0 kN/m
Point load	1.0 kN
Tensile strength	200 N/mm ²
Yield value	245 N/mm ²
Reliance	7000 N/m ²
Length	4000 mm
Date	1-3-2019
Page	SBA2-19